



PANEL+[®]

WALL SYSTEM

Details & Diagrams

OLD MILL BUILDING PRODUCTS



Table of Contents




DT100 ADHESIVE APPLICATION DETAIL	03	DT119 TYPICAL WINDOW HEAD DETAIL - RECESSED	20
DT102 CHanneled ADHESIVE PROFILE	04	DT120 TYPICAL WINDOW JAMB DETAIL - RECESSED	21
DT104 FASTENER WASHER INSTALLATION	05	DT121 LEDGER WINDOW SILL DETAIL	22
DT105 FASTENER WASHER LAYOUT	06	DT122 TYPICAL METAL COPING DETAIL	23
DT106 ADHESIVE APPLICATION DETAIL SECTION	07	DT123 TERMINATION AT SOFFIT	24
DT107 TYPICAL EXPANSION JOINT DETAIL	08	DT124 TYPICAL LIGHT FIXTURE	25
DT108 TYP. EXPANSION JOINT AT CHANGE IN SUBSTRATE	09	DT125 TYPICAL PIPE PENETRATION	26
DT109 TYPICAL EXPANSION JOINT AT INSIDE CORNER	10		
DT110 BUILDING EXPANSION JOINT	11		
DT111 TYPICAL JOINT AT DISSIMILAR MATERIALS	12		
DT112 TERMINATION AT FOUNDATION	13		
DT113 TERMINATION AT FOUNDATION WITH WALK	14		
DT114 TERMINATION AT FOUNDATION - FLUSH	15		
DT115 TERM. AT FOUNDATION - FLUSH WITH SEAL	16		
DT116 TYPICAL WINDOW SILL DETAIL - FLUSH	17		
DT117 TYPICAL WINDOW SILL DETAIL - RECESSED	18		
DT118 TYPICAL WINDOW HEAD DETAIL	19		



ADHESIVE APPLICATION DETAIL





SYSTEMS

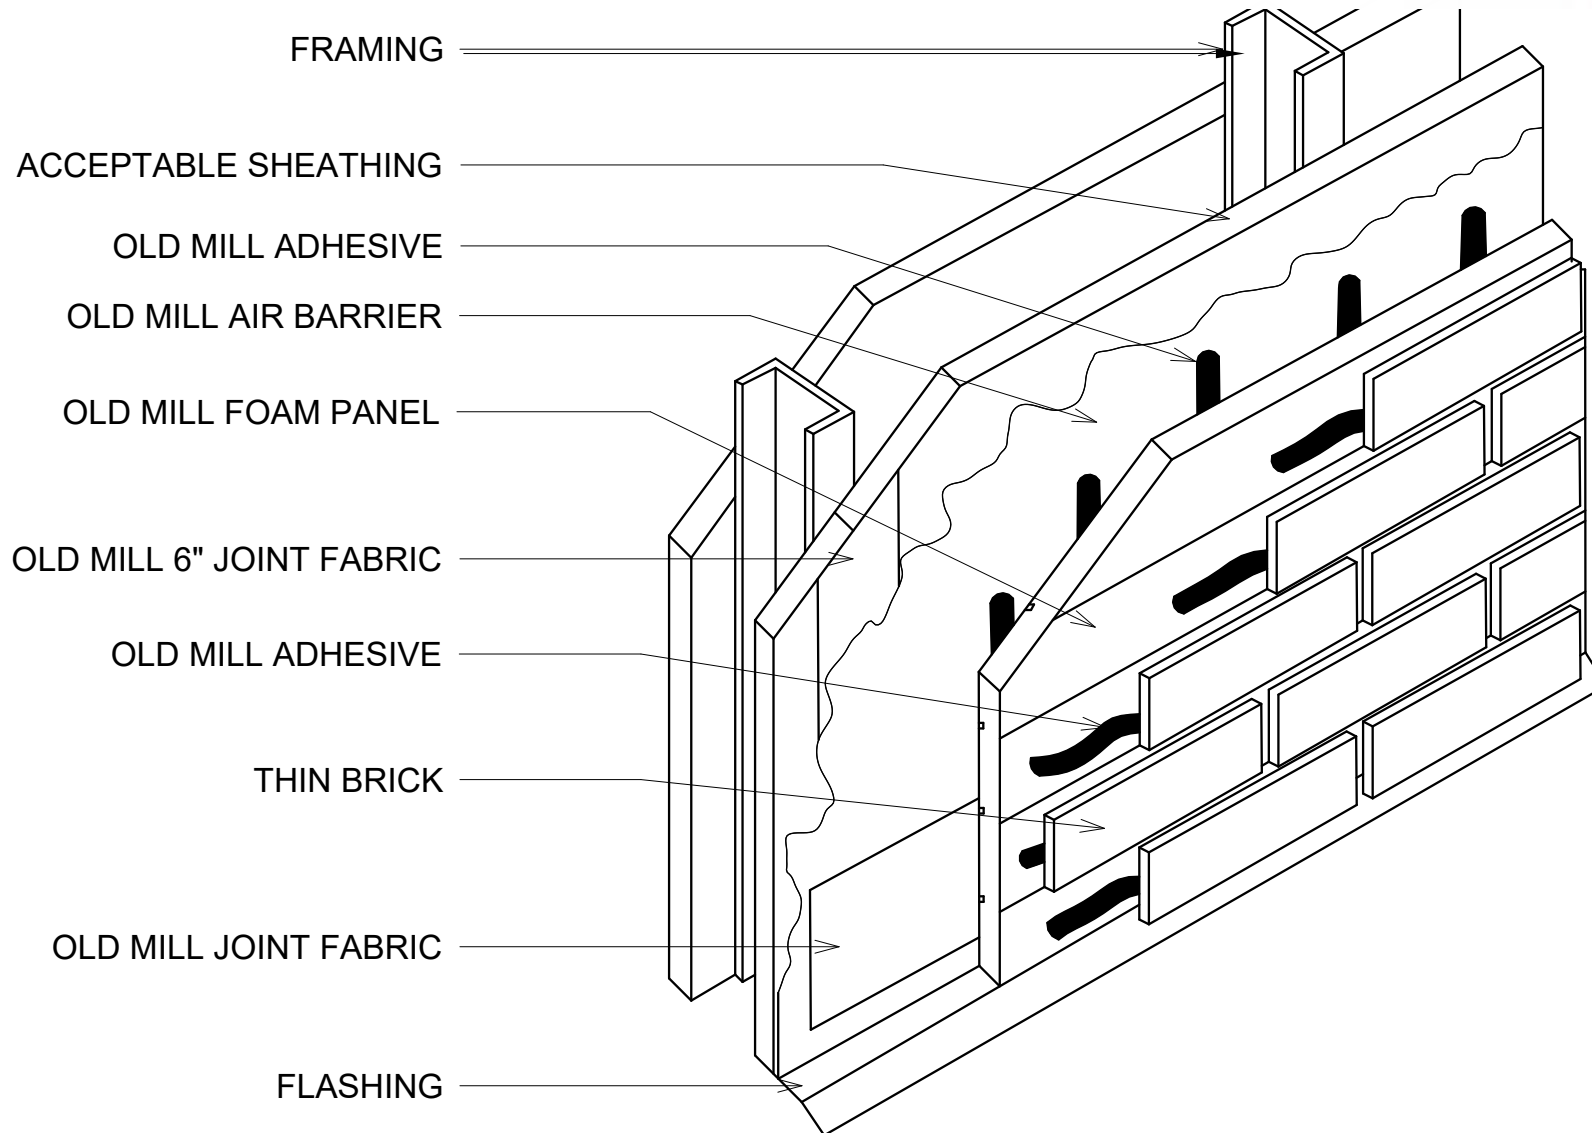

DRAWING NUMBER	SCALE	DATE	SHEET SIZE	REVISION	DISCLAIMER
DT100	3" = 1'-0"	6/1/2023	A4	1	This technical detail serves as a guide for the appropriate use of Old Mill Building Products™. It is the responsibility of the customer's project designer to ensure that the product is fit for purpose by providing specialized design and detailing. The designer should consider any specialized factors of the project while assessing product suitability. It is essential to review this specification detail alongside the relevant product installation guide and all other appropriate technical literature related to Oldmill Brick™ products at the time of installation.


Old Mill Building Products™

CHANNELED ADHESIVE PROFILE

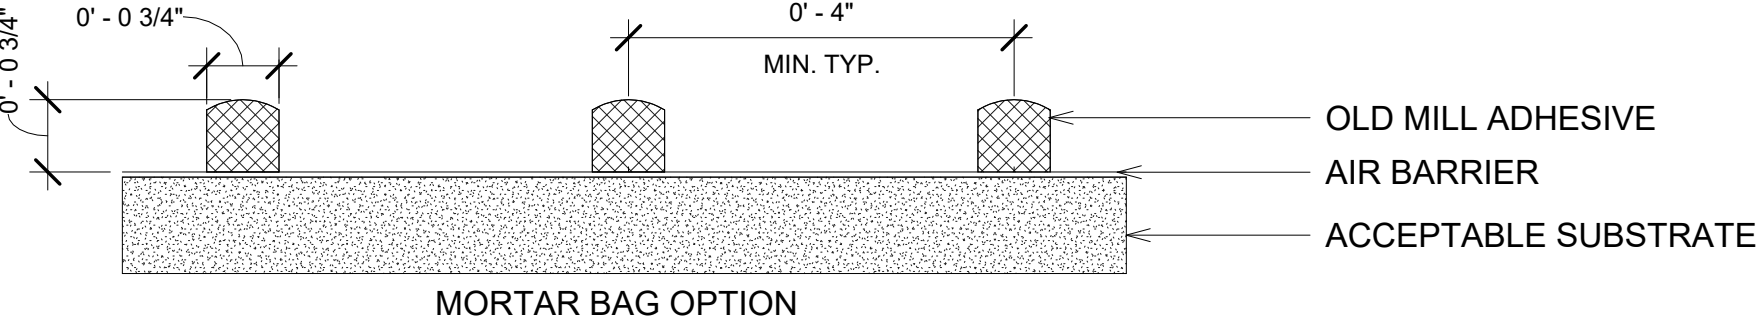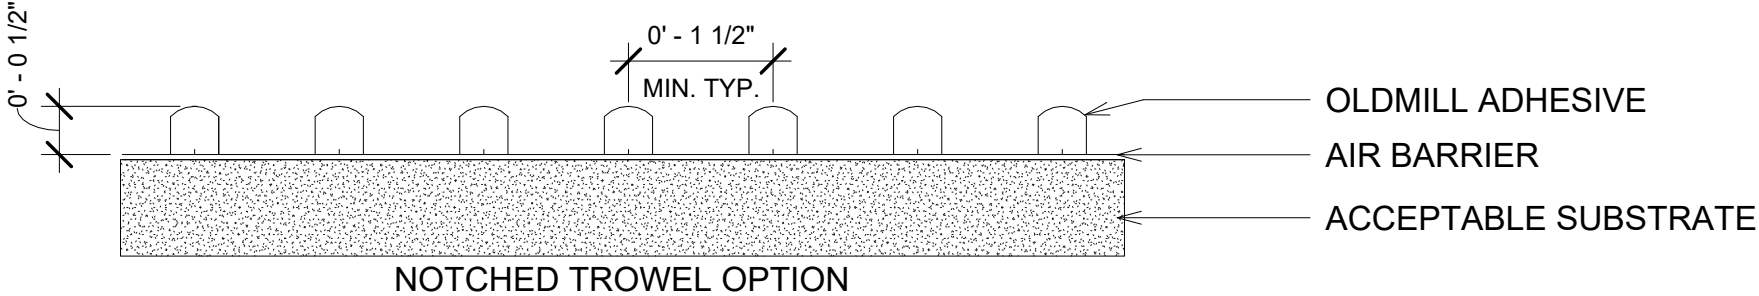

DRAWING NUMBER	SCALE	DATE	SHEET SIZE	REVISION	DISCLAIMER
DT102	6" = 1'-0"	6/1/2023	A4	1	This technical detail serves as a guide for the appropriate use of Old Mill Building Products™. It is the responsibility of the customer's project designer to ensure that the product is fit for purpose by providing specialized design and detailing. The designer should consider any specialized factors of the project while assessing product suitability. It is essential to review this specification detail alongside the relevant product installation guide and all other appropriate technical literature related to Oldmill Brick™ products at the time of installation.


FASTERNER WASHER INSTALLATION

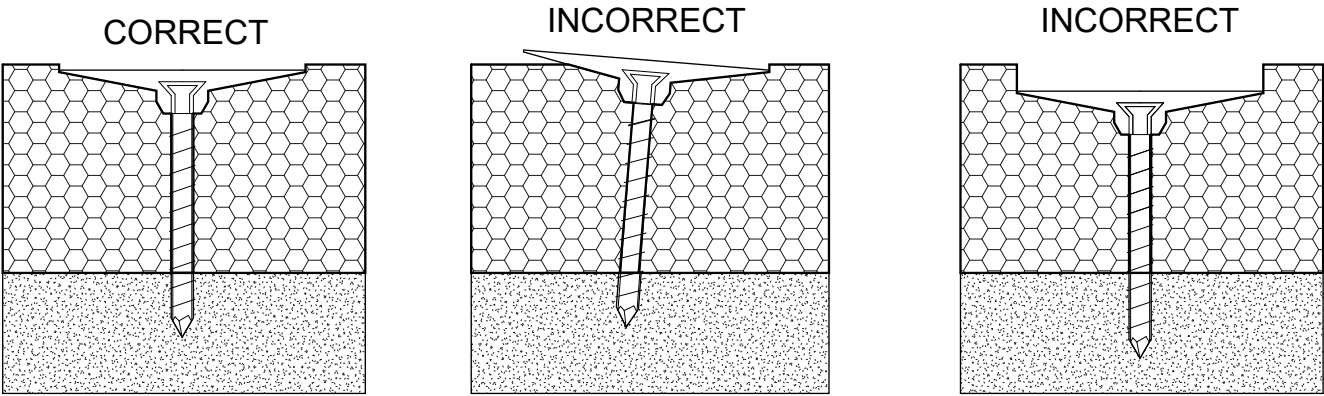

DRAWING NUMBER	SCALE	DATE	SHEET SIZE	REVISION	DISCLAIMER
DT104	NOT TO SCALE	6/1/2023	A4	1	This technical detail serves as a guide for the appropriate use of Old Mill Building Products™. It is the responsibility of the customer's project designer to ensure that the product is fit for purpose by providing specialized design and detailing. The designer should consider any specialized factors of the project while assessing product suitability. It is essential to review this specification detail alongside the relevant product installation guide and all other appropriate technical literature related to Oldmill Brick™ products at the time of installation.


FASTERNER WASHER LAYOUT

1 SCREW/ WASHER
PER SQUARE FT.

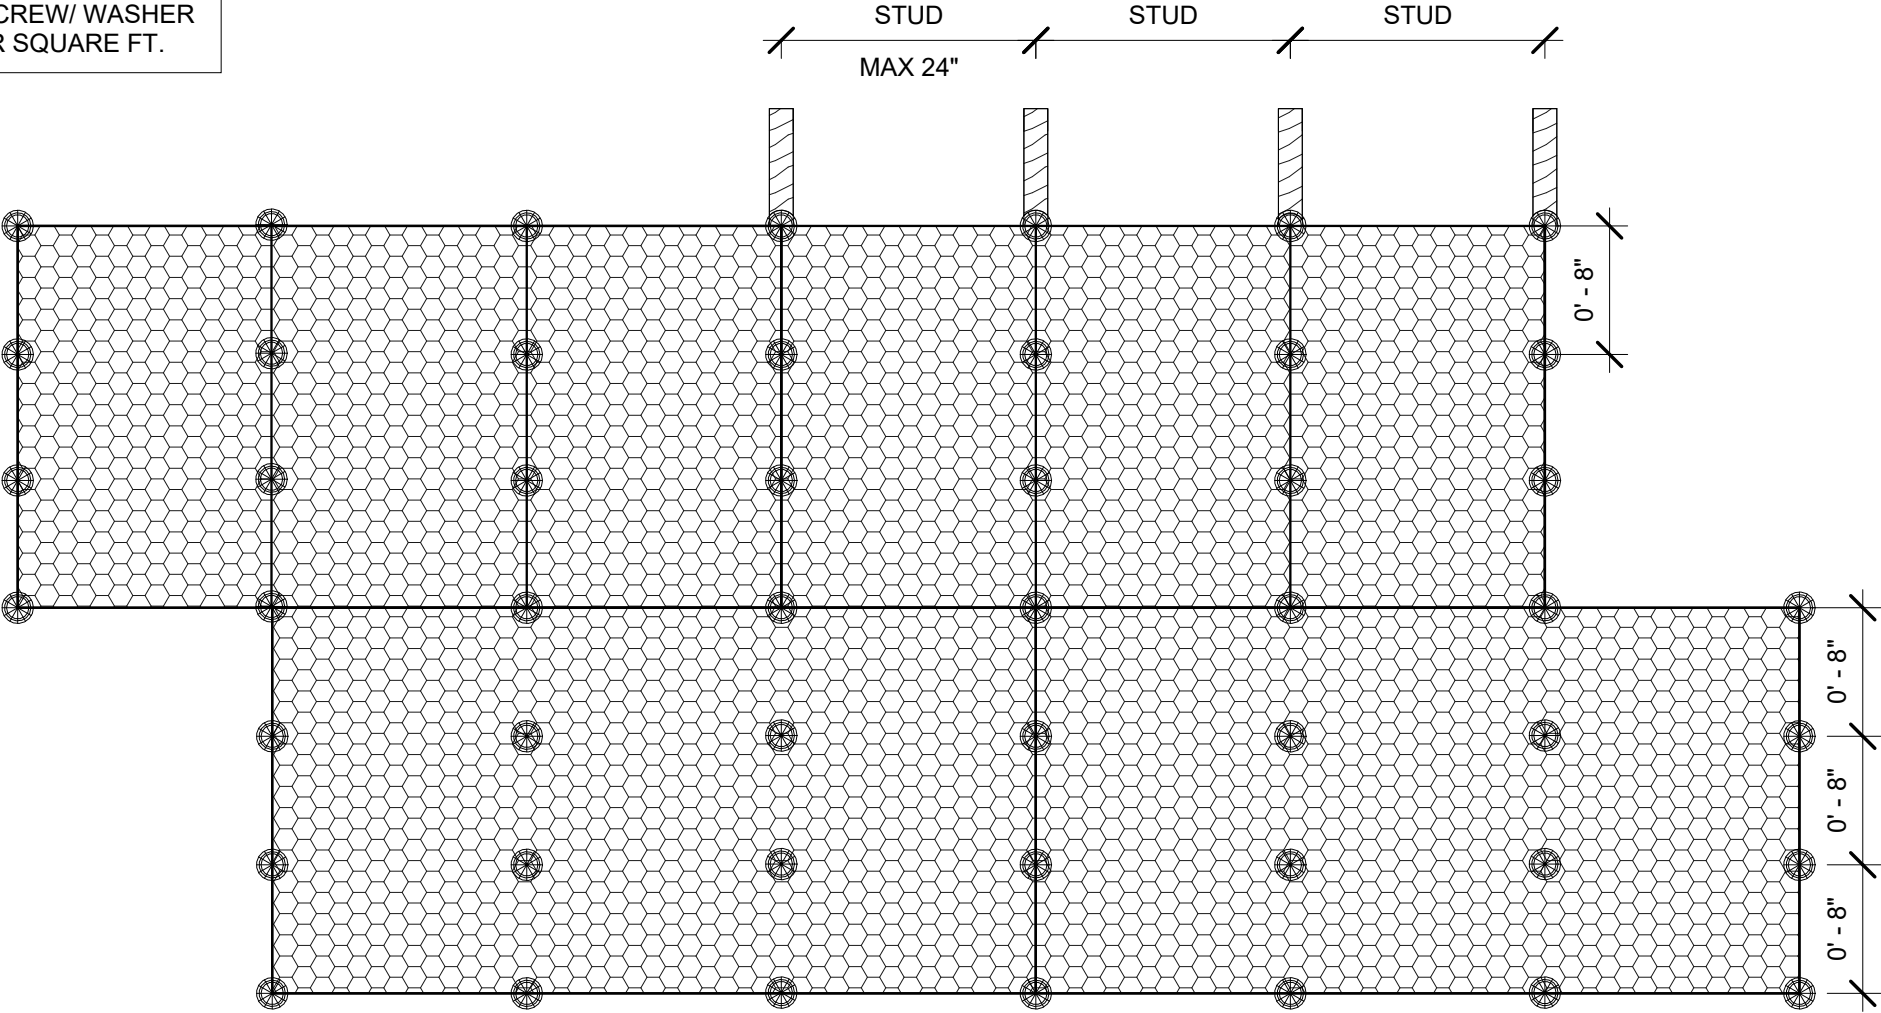

DRAWING NUMBER	SCALE	DATE	SHEET SIZE	REVISION	DISCLAIMER
DT105	1" = 1'-0"	6/1/2023	A4	1	This technical detail serves as a guide for the appropriate use of Old Mill Building Products™. It is the responsibility of the customer's project designer to ensure that the product is fit for purpose by providing specialized design and detailing. The designer should consider any specialized factors of the project while assessing product suitability. It is essential to review this specification detail alongside the relevant product installation guide and all other appropriate technical literature related to Oldmill Brick™ products at the time of installation.

ADHESIVE APPLICATION DETAIL SECTION

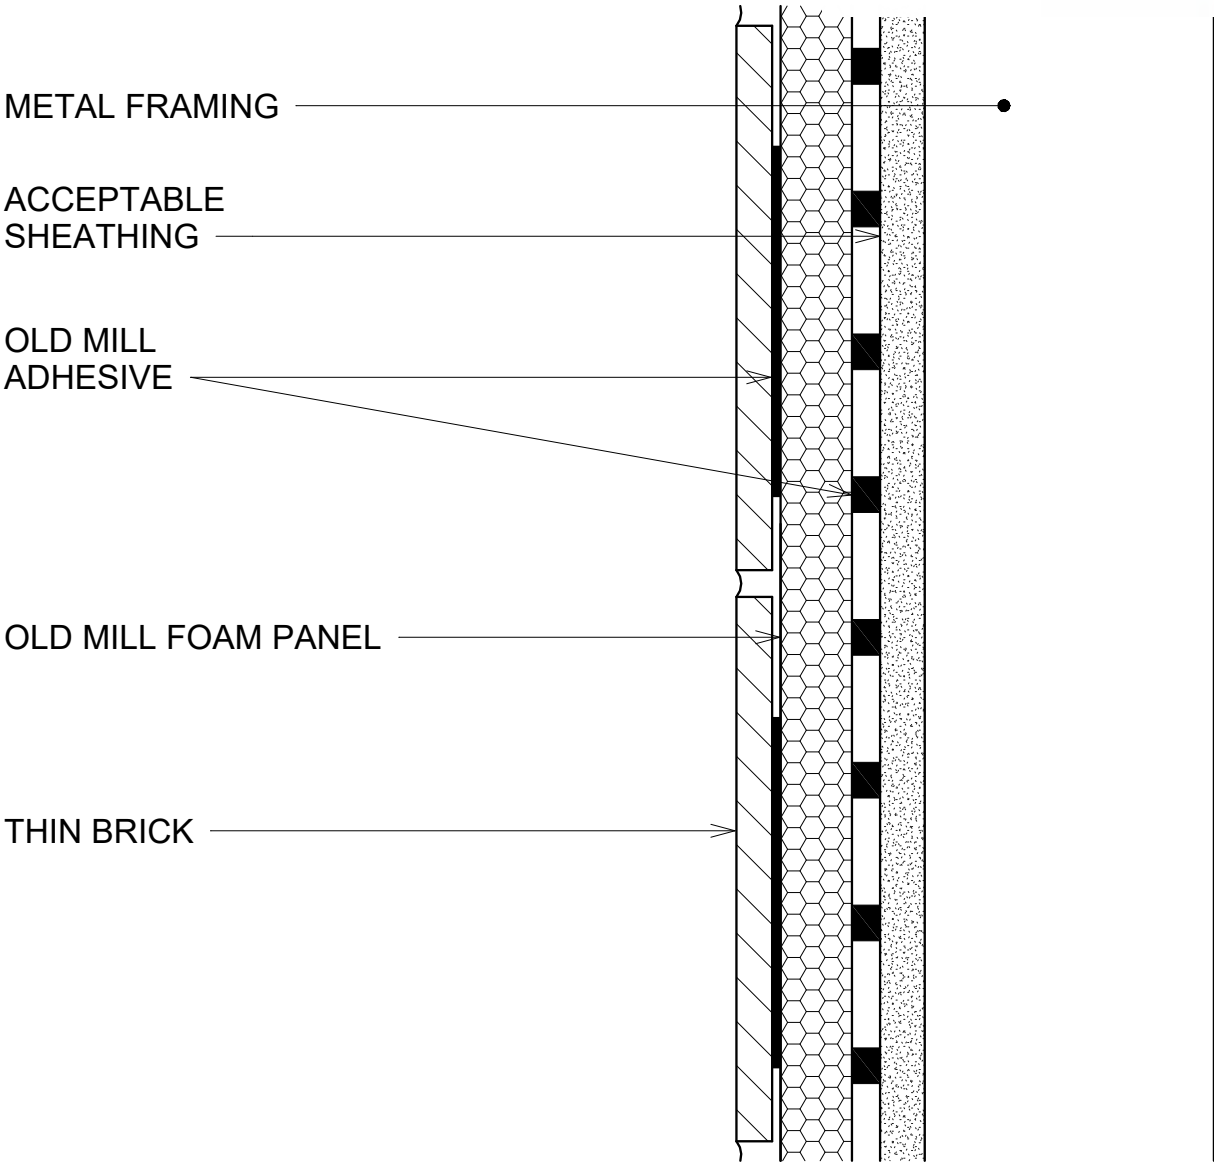


DRAWING NUMBER	SCALE	DATE	SHEET SIZE	REVISION	DISCLAIMER
DT106	3" = 1'-0"	6/1/2023	A4	1	This technical detail serves as a guide for the appropriate use of Old Mill Building Products™. It is the responsibility of the customer's project designer to ensure that the product is fit for purpose by providing specialized design and detailing. The designer should consider any specialized factors of the project while assessing product suitability. It is essential to review this specification detail alongside the relevant product installation guide and all other appropriate technical literature related to Oldmill Brick™ products at the time of installation.

TYPICAL EXPANSION JOINT DETAIL



SYSTEMS

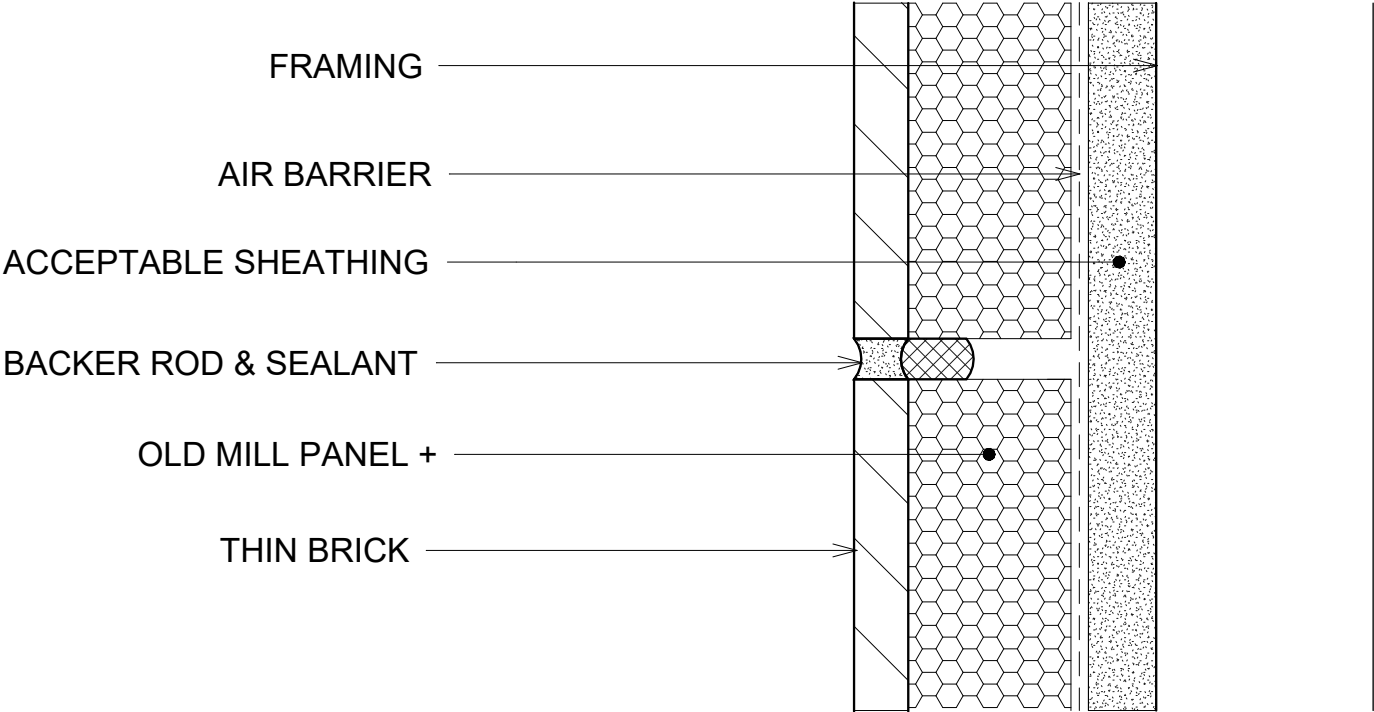

DRAWING NUMBER	SCALE	DATE	SHEET SIZE	REVISION	DISCLAIMER
----------------	-------	------	------------	----------	------------


DT107	6" = 1'-0"	6/1/2023	A4	1
-------	------------	----------	----	---

This technical detail serves as a guide for the appropriate use of Old Mill Building Products™. It is the responsibility of the customer's project designer to ensure that the product is fit for purpose by providing specialized design and detailing. The designer should consider any specialized factors of the project while assessing product suitability. It is essential to review this specification detail alongside the relevant product installation guide and all other appropriate technical literature related to Oldmill Brick™ products at the time of installation.

TYP. EXPANSION JOINT AT CHANGE IN SUBSTRATE




SYSTEMS

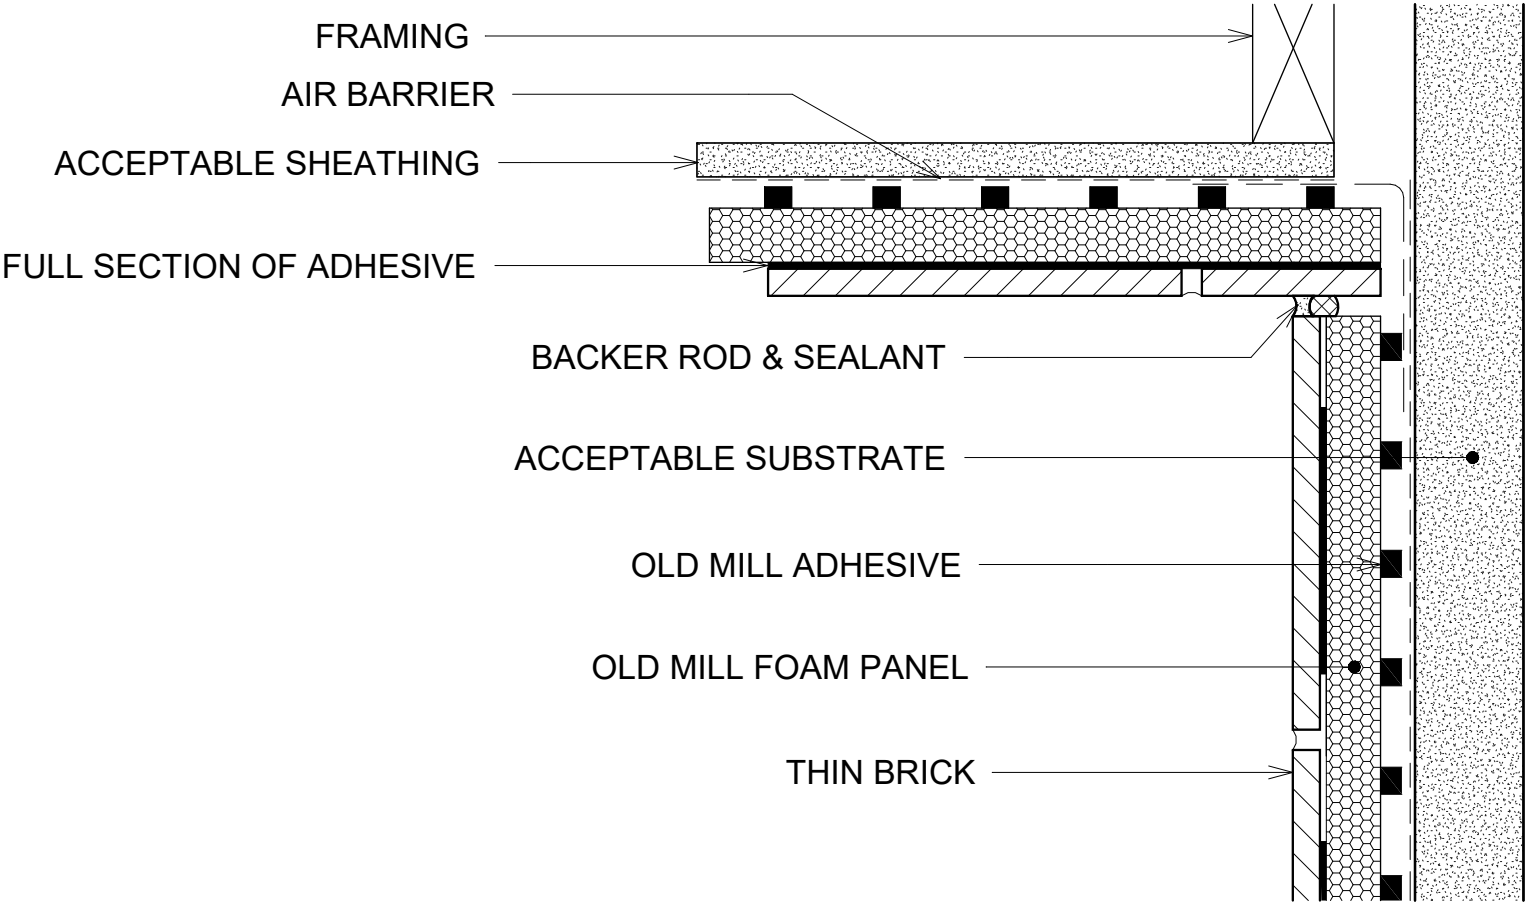


DRAWING NUMBER	SCALE	DATE	SHEET SIZE	REVISION	DISCLAIMER
DT108	3" = 1'-0"	6/1/2023	A4	1	This technical detail serves as a guide for the appropriate use of Old Mill Building Products™. It is the responsibility of the customer's project designer to ensure that the product is fit for purpose by providing specialized design and detailing. The designer should consider any specialized factors of the project while assessing product suitability. It is essential to review this specification detail alongside the relevant product installation guide and all other appropriate technical literature related to Oldmill Brick™ products at the time of installation.

TYPICAL EXPANSION JOINT AT INSIDE CORNER

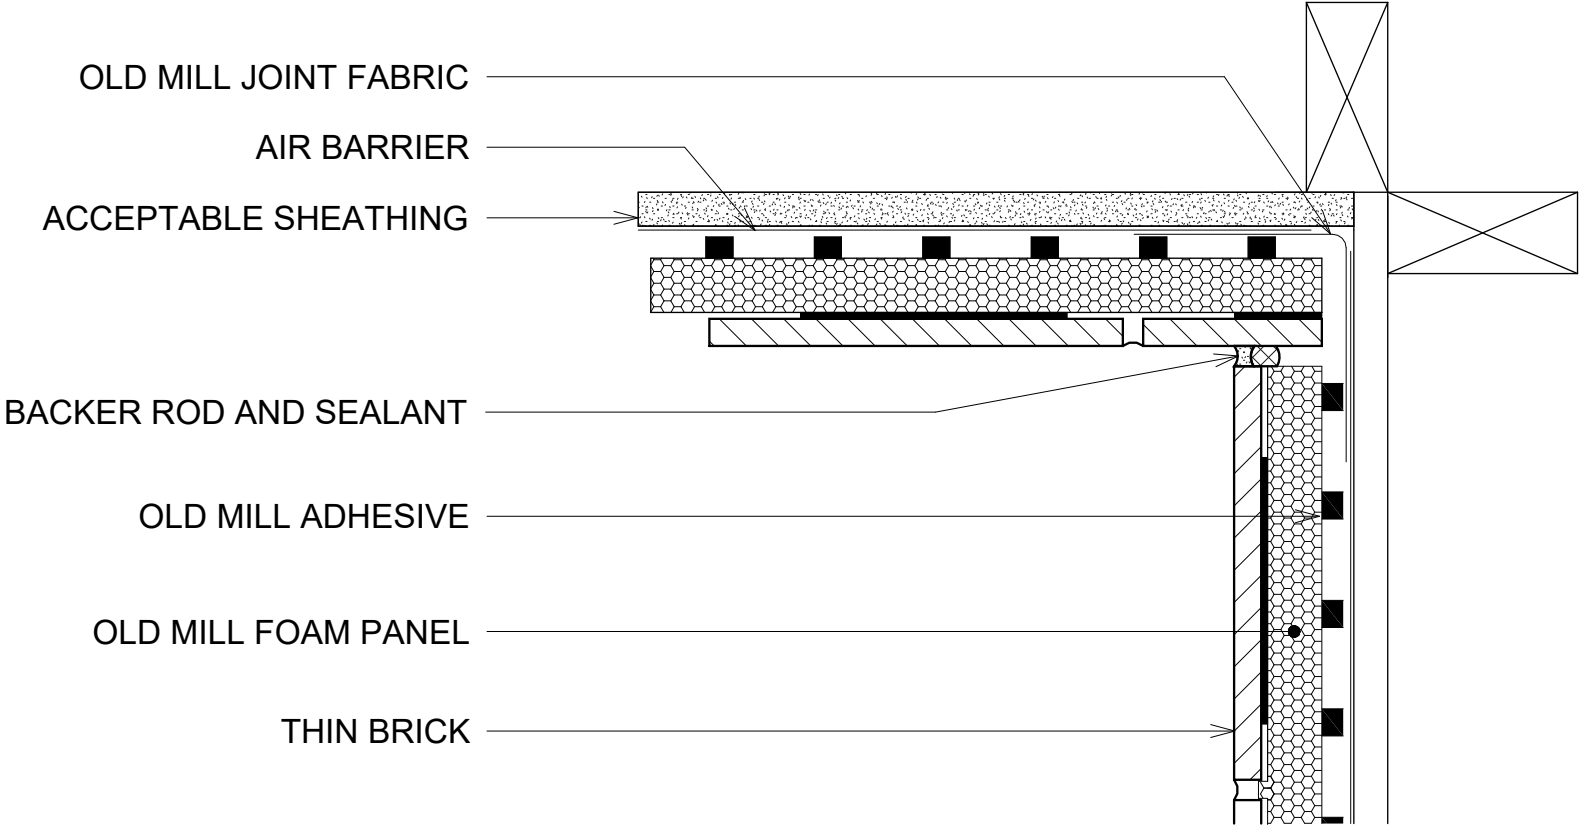


DRAWING NUMBER	SCALE	DATE	SHEET SIZE	REVISION	DISCLAIMER
DT109	3" = 1'-0"	6/1/2023	A4	1	This technical detail serves as a guide for the appropriate use of Old Mill Building Products™. It is the responsibility of the customer's project designer to ensure that the product is fit for purpose by providing specialized design and detailing. The designer should consider any specialized factors of the project while assessing product suitability. It is essential to review this specification detail alongside the relevant product installation guide and all other appropriate technical literature related to Oldmill Brick™ products at the time of installation.

BUILDING EXPANSION JOINT

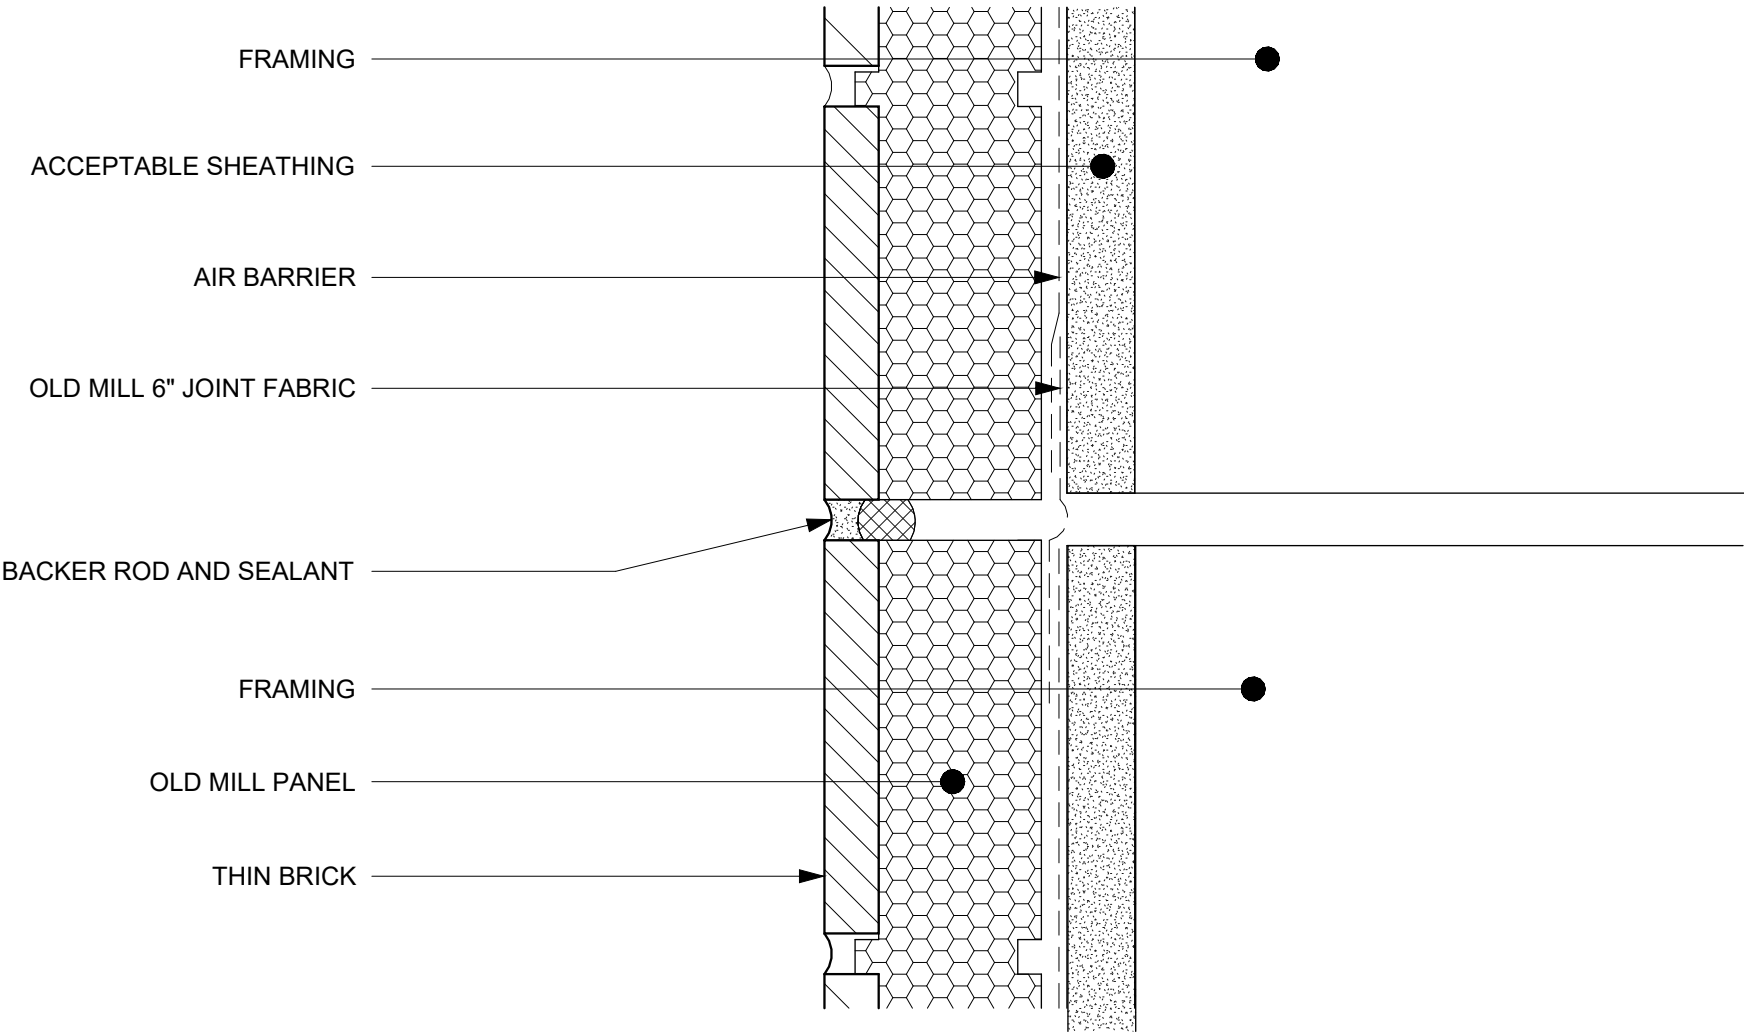


Drawing Number	Scale	Date	Sheet Size	Revision	Disclaimer
DT110	6" = 1'-0"	6/1/2023	A4	1	This technical detail serves as a guide for the appropriate use of Old Mill Building Products™. It is the responsibility of the customer's project designer to ensure that the product is fit for purpose by providing specialized design and detailing. The designer should consider any specialized factors of the project while assessing product suitability. It is essential to review this specification detail alongside the relevant product installation guide and all other appropriate technical literature related to Oldmill Brick™ products at the time of installation.

TYPICAL JOINT AT DISSIMILAR MATERIALS

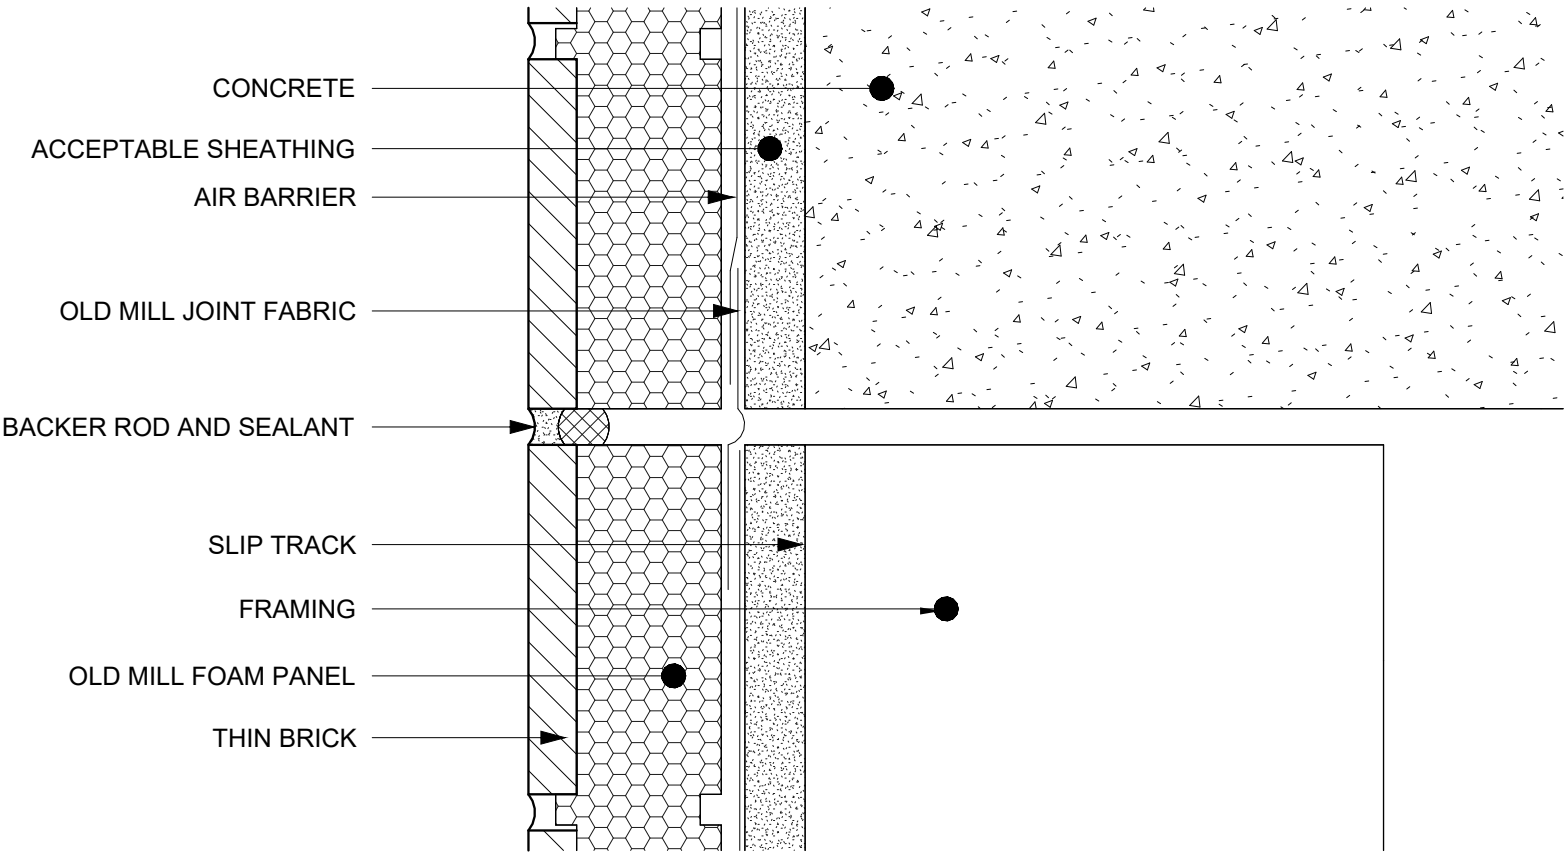


DRAWING NUMBER	SCALE	DATE	SHEET SIZE	REVISION	DISCLAIMER
DT111	6" = 1'-0"	6/1/2023	A4	1	This technical detail serves as a guide for the appropriate use of Old Mill Building Products™. It is the responsibility of the customer's project designer to ensure that the product is fit for purpose by providing specialized design and detailing. The designer should consider any specialized factors of the project while assessing product suitability. It is essential to review this specification detail alongside the relevant product installation guide and all other appropriate technical literature related to Oldmill Brick™ products at the time of installation.

TERMINATION AT FOUNDATION

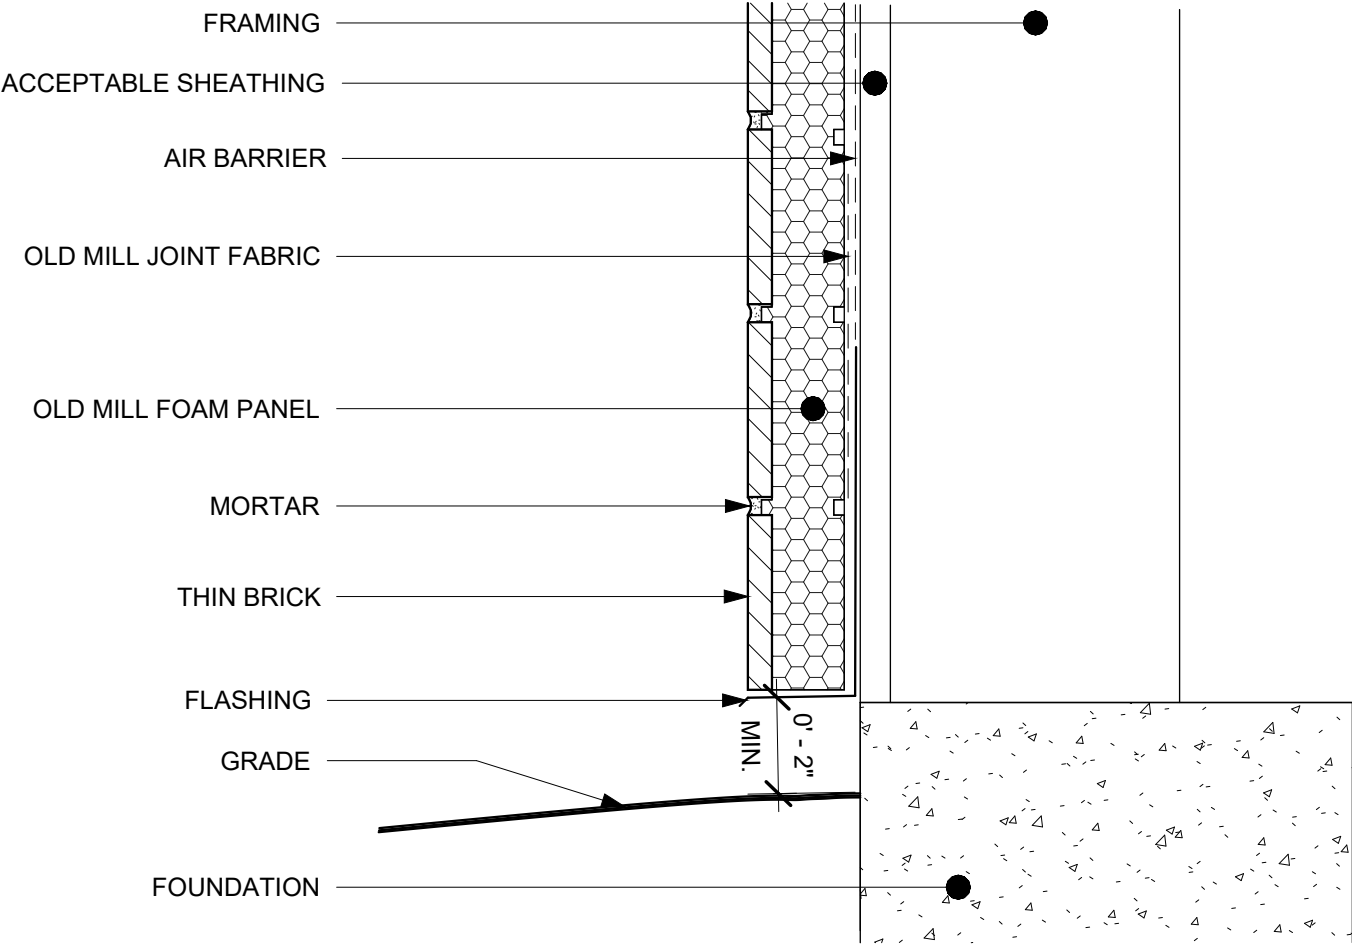


DRAWING NUMBER	SCALE	DATE	SHEET SIZE	REVISION	DISCLAIMER
DT112	3" = 1'-0"	6/1/2023	A4	1	This technical detail serves as a guide for the appropriate use of Old Mill Building Products™. It is the responsibility of the customer's project designer to ensure that the product is fit for purpose by providing specialized design and detailing. The designer should consider any specialized factors of the project while assessing product suitability. It is essential to review this specification detail alongside the relevant product installation guide and all other appropriate technical literature related to Oldmill Brick™ products at the time of installation.

TERMINATION AT FOUNDATION W/ WALK

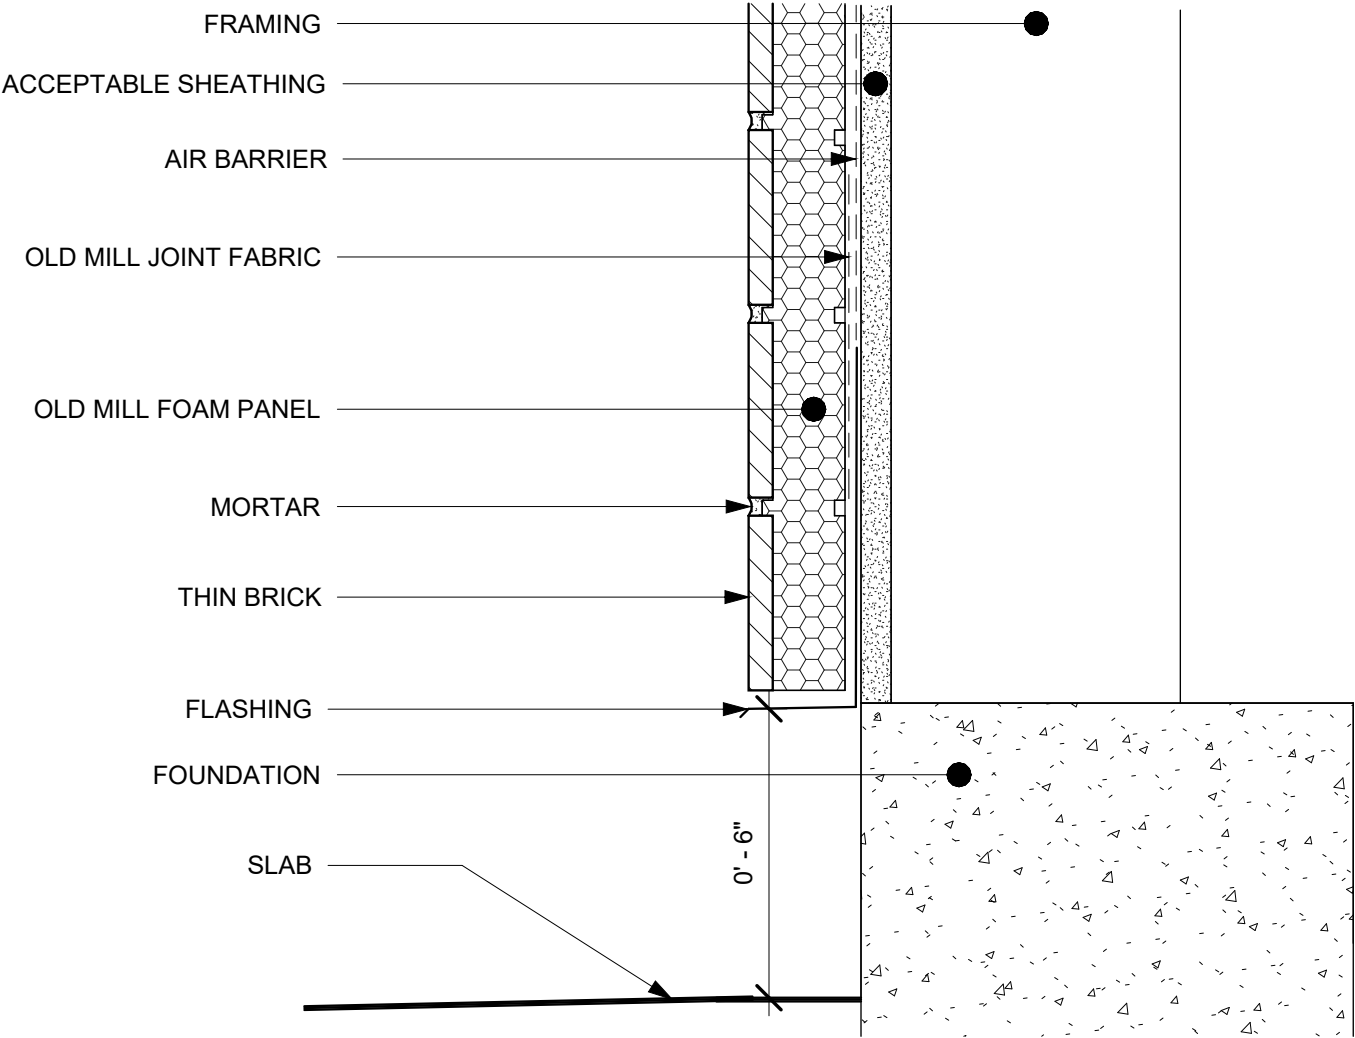


DRAWING NUMBER	SCALE	DATE	SHEET SIZE	REVISION	DISCLAIMER
DT113	3" = 1'-0"	6/1/2023	A4	1	This technical detail serves as a guide for the appropriate use of Old Mill Building Products™. It is the responsibility of the customer's project designer to ensure that the product is fit for purpose by providing specialized design and detailing. The designer should consider any specialized factors of the project while assessing product suitability. It is essential to review this specification detail alongside the relevant product installation guide and all other appropriate technical literature related to Oldmill Brick™ products at the time of installation.

TERMINATION AT FOUNDATION - FLUSH

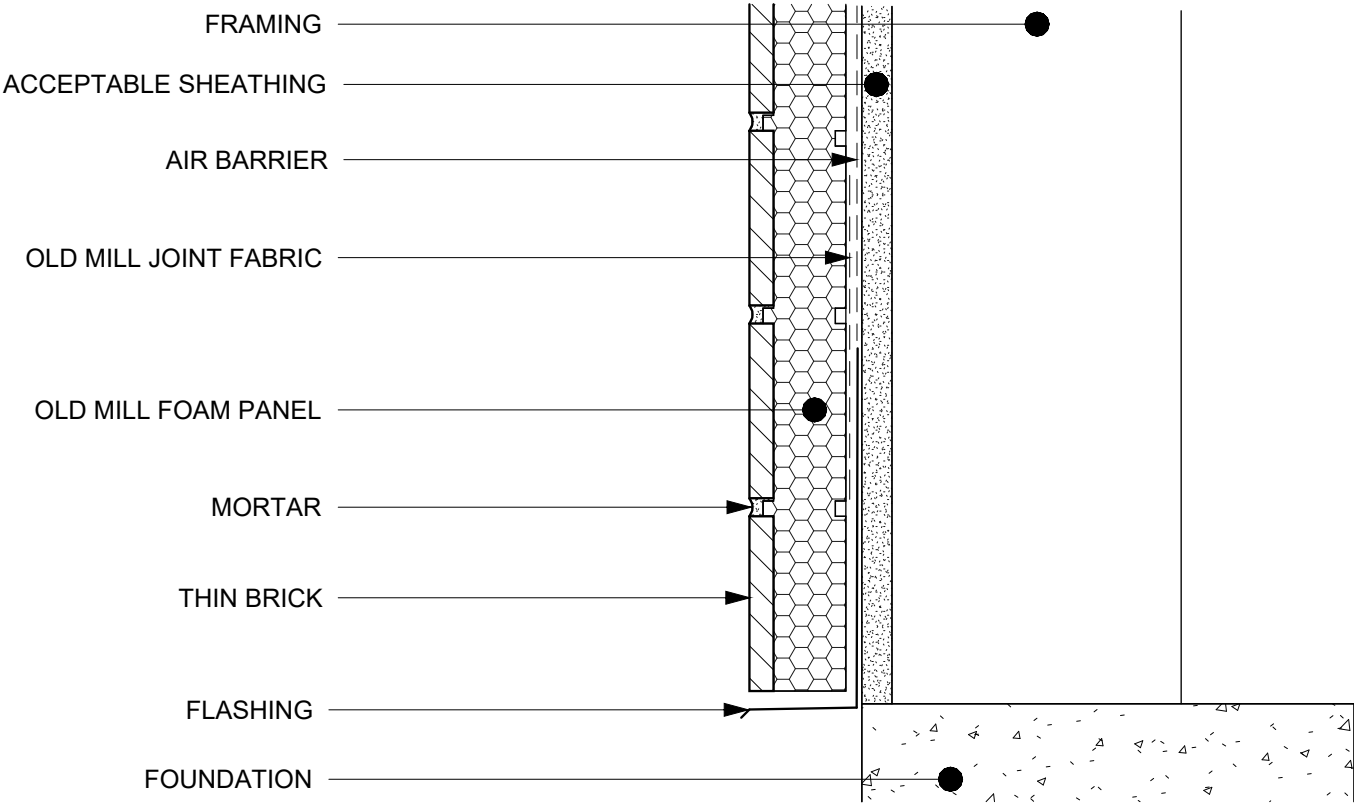


DRAWING NUMBER	SCALE	DATE	SHEET SIZE	REVISION	DISCLAIMER
DT114	3" = 1'-0"	6/1/2023	A4	1	This technical detail serves as a guide for the appropriate use of Old Mill Building Products™. It is the responsibility of the customer's project designer to ensure that the product is fit for purpose by providing specialized design and detailing. The designer should consider any specialized factors of the project while assessing product suitability. It is essential to review this specification detail alongside the relevant product installation guide and all other appropriate technical literature related to Oldmill Brick™ products at the time of installation.

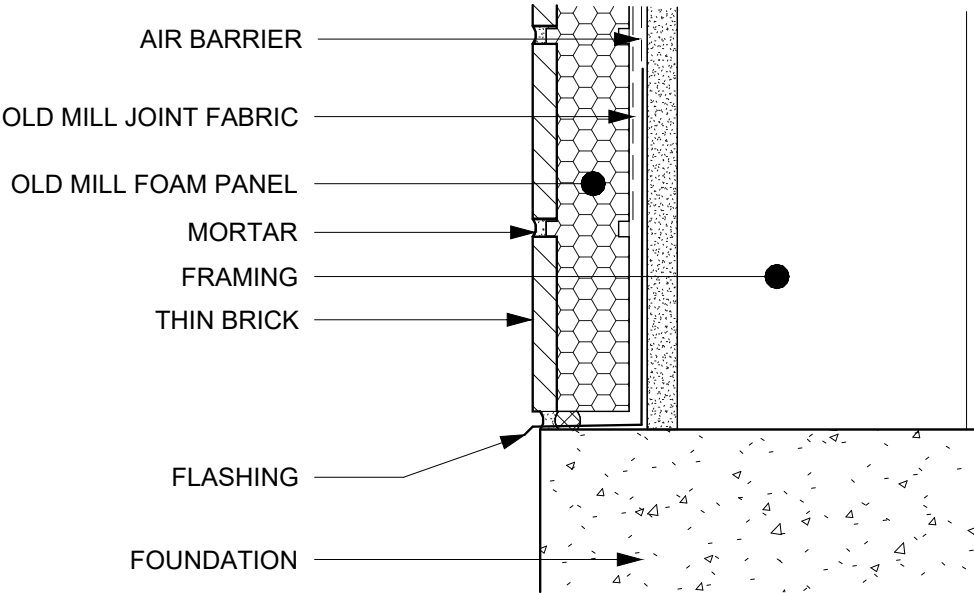


DRAWING NUMBER	SCALE	DATE	SHEET SIZE	REVISION	DISCLAIMER
DT115	3" = 1'-0"	6/1/2023	A4	1	This technical detail serves as a guide for the appropriate use of Old Mill Building Products™. It is the responsibility of the customer's project designer to ensure that the product is fit for purpose by providing specialized design and detailing. The designer should consider any specialized factors of the project while assessing product suitability. It is essential to review this specification detail alongside the relevant product installation guide and all other appropriate technical literature related to Oldmill Brick™ products at the time of installation.

TYPICAL WINDOW SILL DETAIL - FLUSH

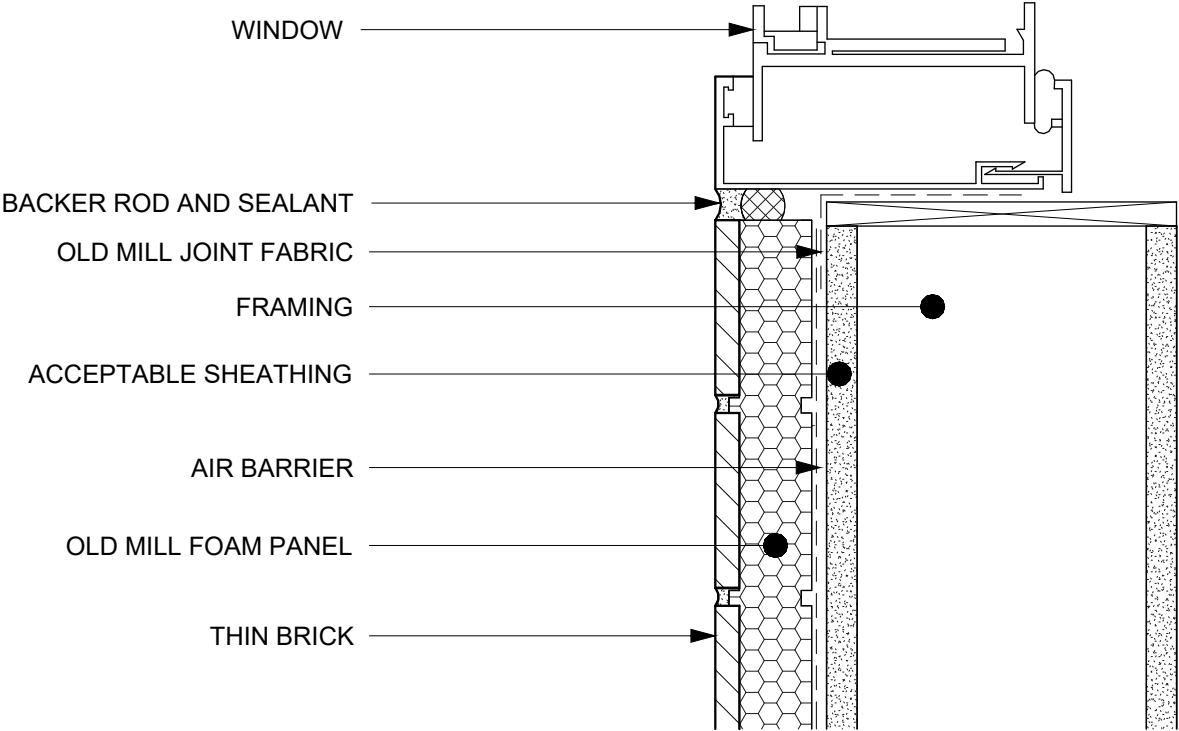


DRAWING NUMBER	SCALE	DATE	SHEET SIZE	REVISION	DISCLAIMER
DT116	3" = 1'-0"	6/1/2023	A4	1	This technical detail serves as a guide for the appropriate use of Old Mill Building Products™. It is the responsibility of the customer's project designer to ensure that the product is fit for purpose by providing specialized design and detailing. The designer should consider any specialized factors of the project while assessing product suitability. It is essential to review this specification detail alongside the relevant product installation guide and all other appropriate technical literature related to Oldmill Brick™ products at the time of installation.

TYPICAL WINDOW SILL DETAIL - RECESSED

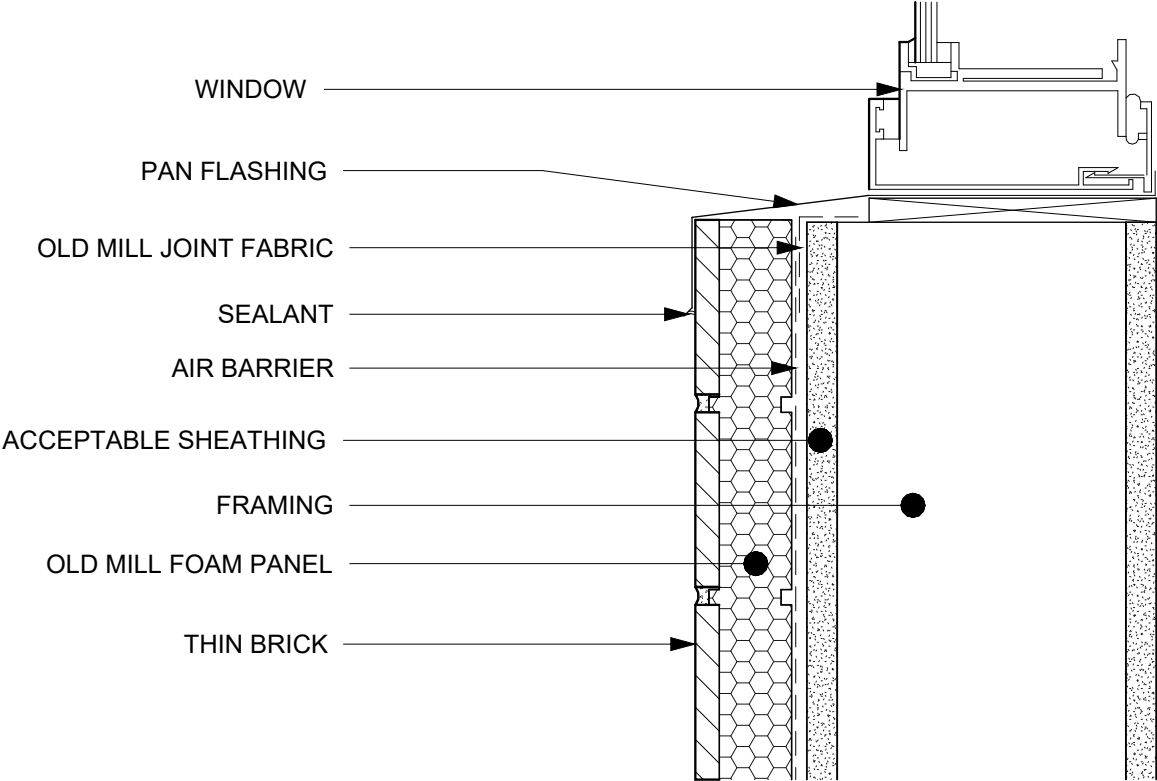


DRAWING NUMBER	SCALE	DATE	SHEET SIZE	REVISION	DISCLAIMER
DT117	3" = 1'-0"	6/1/2023	A4	1	This technical detail serves as a guide for the appropriate use of Old Mill Building Products™. It is the responsibility of the customer's project designer to ensure that the product is fit for purpose by providing specialized design and detailing. The designer should consider any specialized factors of the project while assessing product suitability. It is essential to review this specification detail alongside the relevant product installation guide and all other appropriate technical literature related to Oldmill Brick™ products at the time of installation.

TYPICAL WINDOW HEAD DETAIL

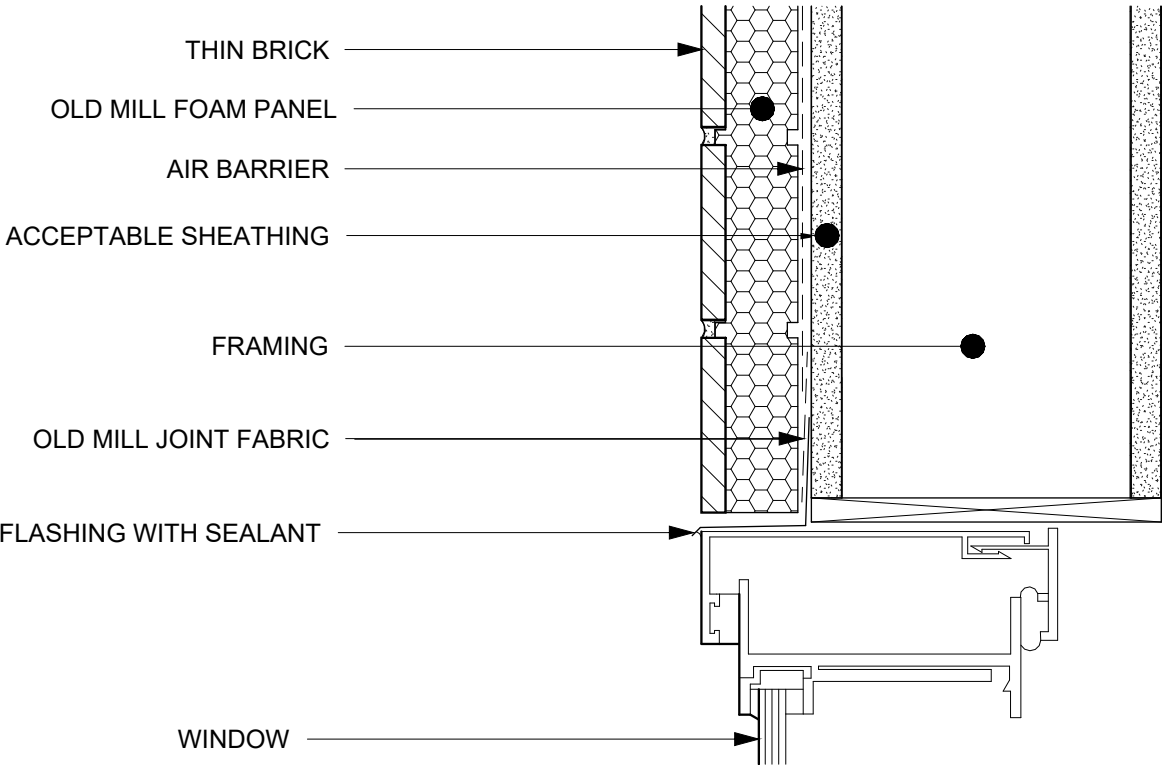


DRAWING NUMBER	SCALE	DATE	SHEET SIZE	REVISION	DISCLAIMER
DT118	3" = 1'-0"	6/1/2023	A4	1	This technical detail serves as a guide for the appropriate use of Old Mill Building Products™. It is the responsibility of the customer's project designer to ensure that the product is fit for purpose by providing specialized design and detailing. The designer should consider any specialized factors of the project while assessing product suitability. It is essential to review this specification detail alongside the relevant product installation guide and all other appropriate technical literature related to Oldmill Brick™ products at the time of installation.

TYPICAL WINDOW HEAD DETAIL - RECESSED

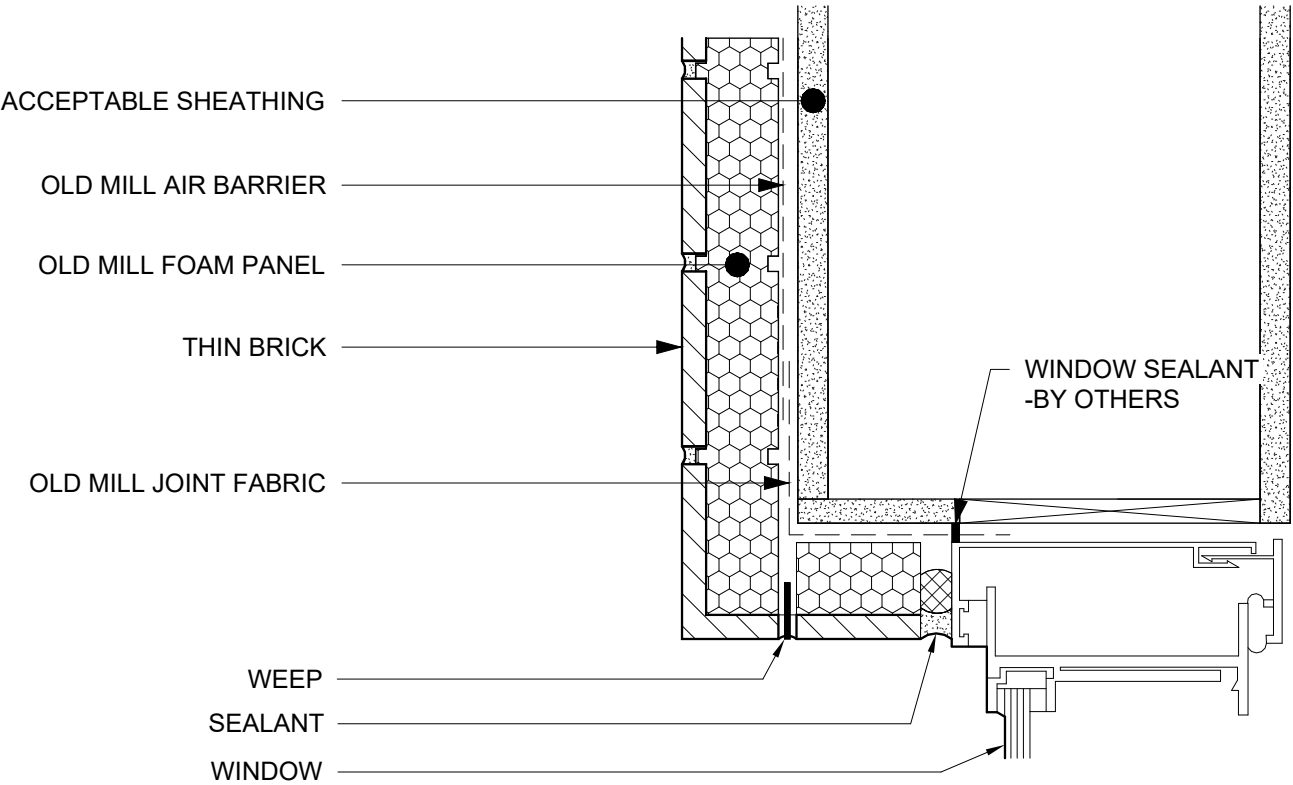


DRAWING NUMBER	SCALE	DATE	SHEET SIZE	REVISION	DISCLAIMER
DT119	3" = 1'-0"	6/1/2023	A4	1	This technical detail serves as a guide for the appropriate use of Old Mill Building Products™. It is the responsibility of the customer's project designer to ensure that the product is fit for purpose by providing specialized design and detailing. The designer should consider any specialized factors of the project while assessing product suitability. It is essential to review this specification detail alongside the relevant product installation guide and all other appropriate technical literature related to Oldmill Brick™ products at the time of installation.

TYPICAL WINDOW JAMB DETAIL - RECESSED

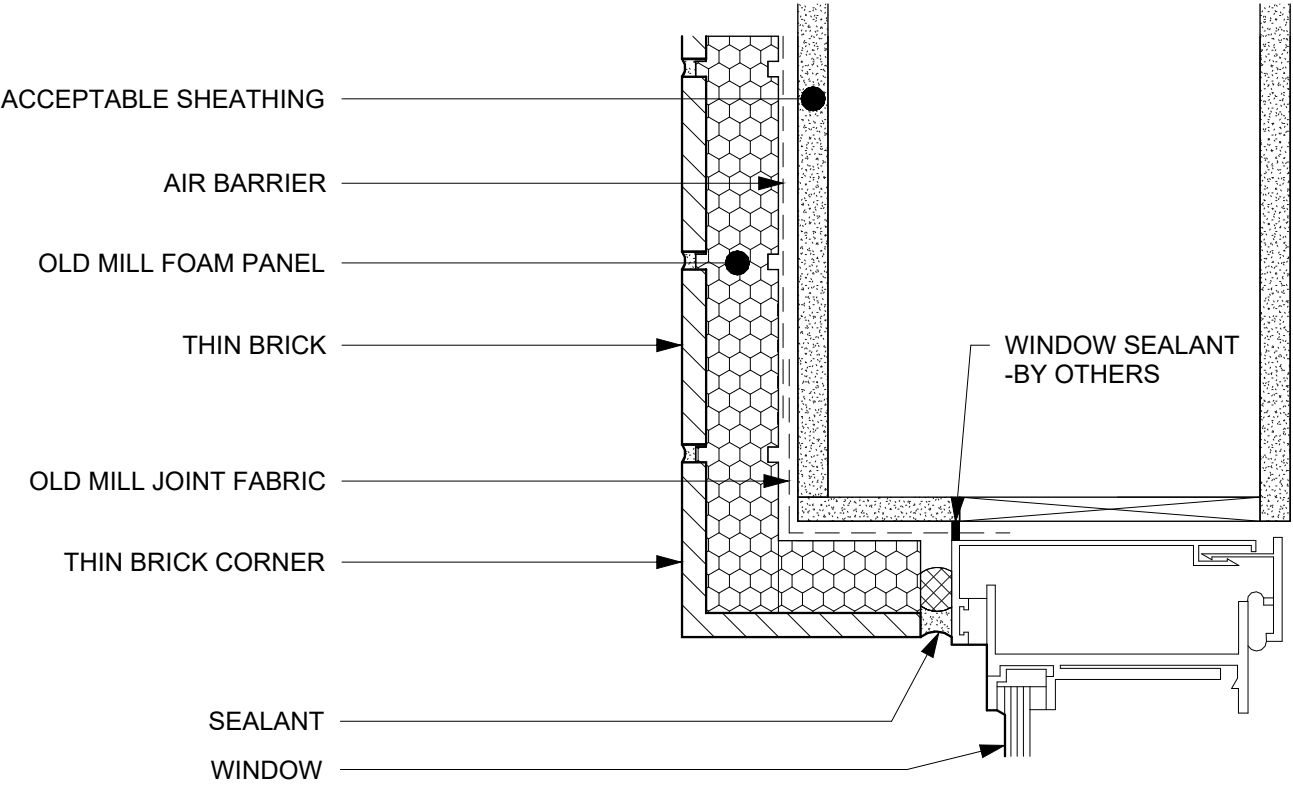


DRAWING NUMBER	SCALE	DATE	SHEET SIZE	REVISION	DISCLAIMER
DT120	3" = 1'-0"	6/1/2023	A4	1	This technical detail serves as a guide for the appropriate use of Old Mill Building Products™. It is the responsibility of the customer's project designer to ensure that the product is fit for purpose by providing specialized design and detailing. The designer should consider any specialized factors of the project while assessing product suitability. It is essential to review this specification detail alongside the relevant product installation guide and all other appropriate technical literature related to Oldmill Brick™ products at the time of installation.

LEDGER WINDOW SILL DETAIL

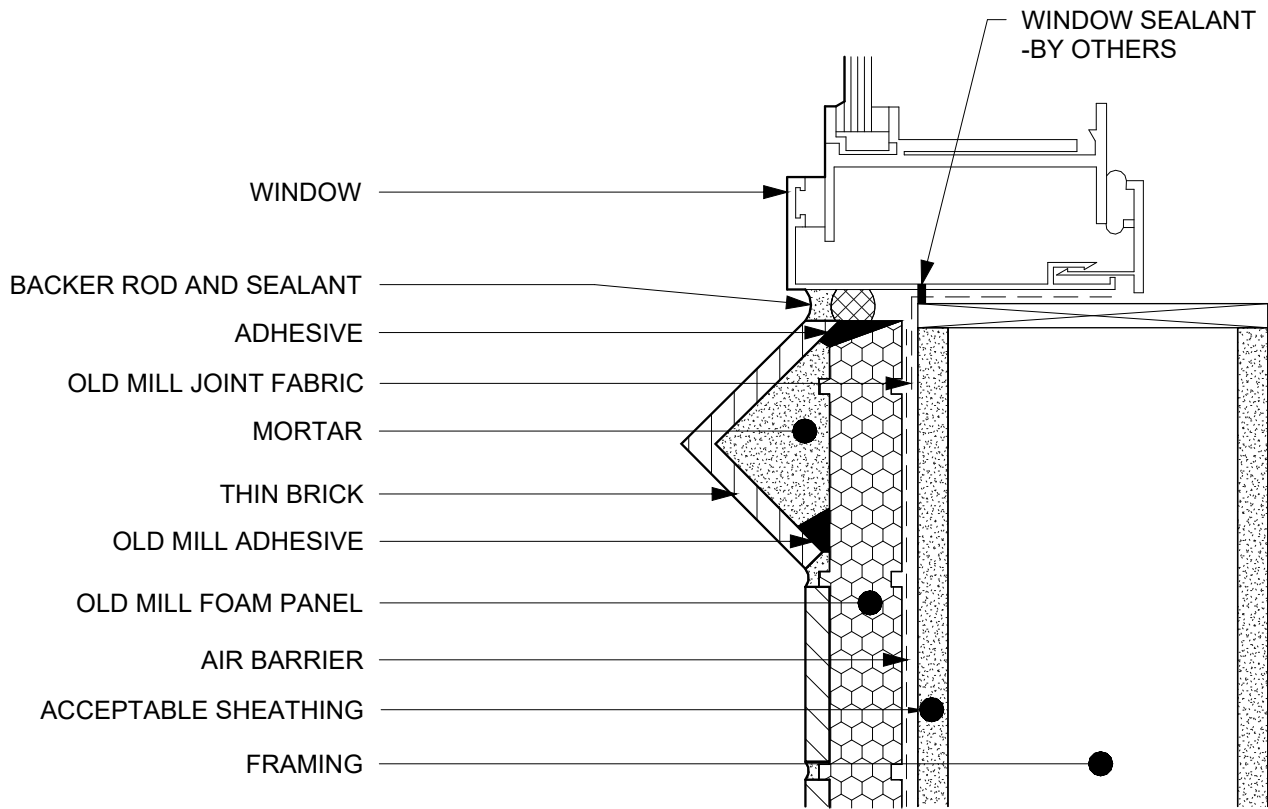


DRAWING NUMBER	SCALE	DATE	SHEET SIZE	REVISION	DISCLAIMER
DT121	3" = 1'-0"	6/1/2023	A4	1	This technical detail serves as a guide for the appropriate use of Old Mill Building Products™. It is the responsibility of the customer's project designer to ensure that the product is fit for purpose by providing specialized design and detailing. The designer should consider any specialized factors of the project while assessing product suitability. It is essential to review this specification detail alongside the relevant product installation guide and all other appropriate technical literature related to Oldmill Brick™ products at the time of installation.

TYPICAL METAL COPING DETAIL

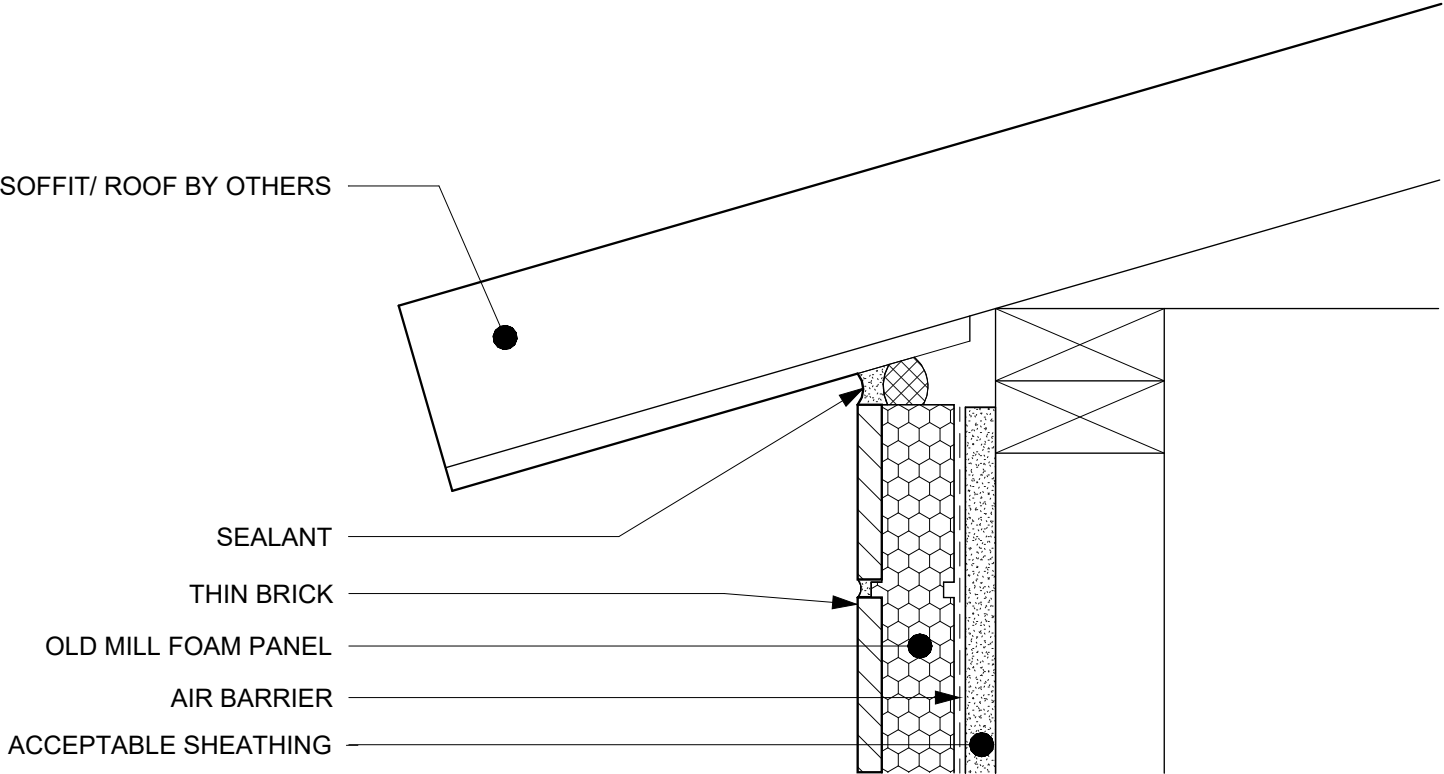


DRAWING NUMBER	SCALE	DATE	SHEET SIZE	REVISION	DISCLAIMER
DT122	3" = 1'-0"	6/1/2023	A4	1	This technical detail serves as a guide for the appropriate use of Old Mill Building Products™. It is the responsibility of the customer's project designer to ensure that the product is fit for purpose by providing specialized design and detailing. The designer should consider any specialized factors of the project while assessing product suitability. It is essential to review this specification detail alongside the relevant product installation guide and all other appropriate technical literature related to Oldmill Brick™ products at the time of installation.

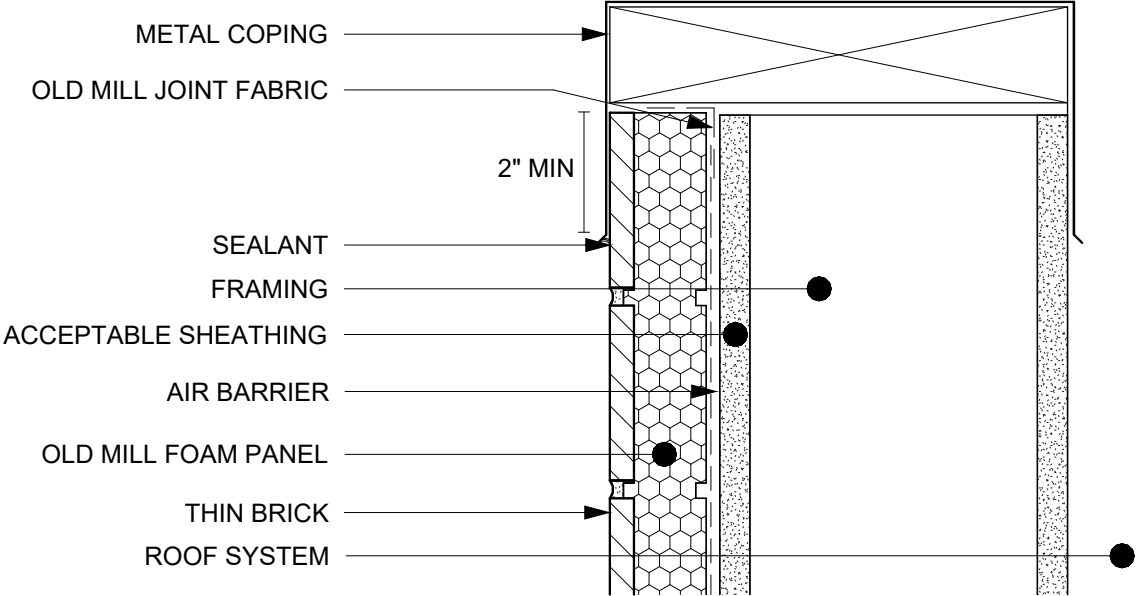


DRAWING NUMBER	SCALE	DATE	SHEET SIZE	REVISION	DISCLAIMER
DT123	3" = 1'-0"	6/1/2023	A4	1	This technical detail serves as a guide for the appropriate use of Old Mill Building Products™. It is the responsibility of the customer's project designer to ensure that the product is fit for purpose by providing specialized design and detailing. The designer should consider any specialized factors of the project while assessing product suitability. It is essential to review this specification detail alongside the relevant product installation guide and all other appropriate technical literature related to Oldmill Brick™ products at the time of installation.

TYPICAL LIGHT FIXTURE

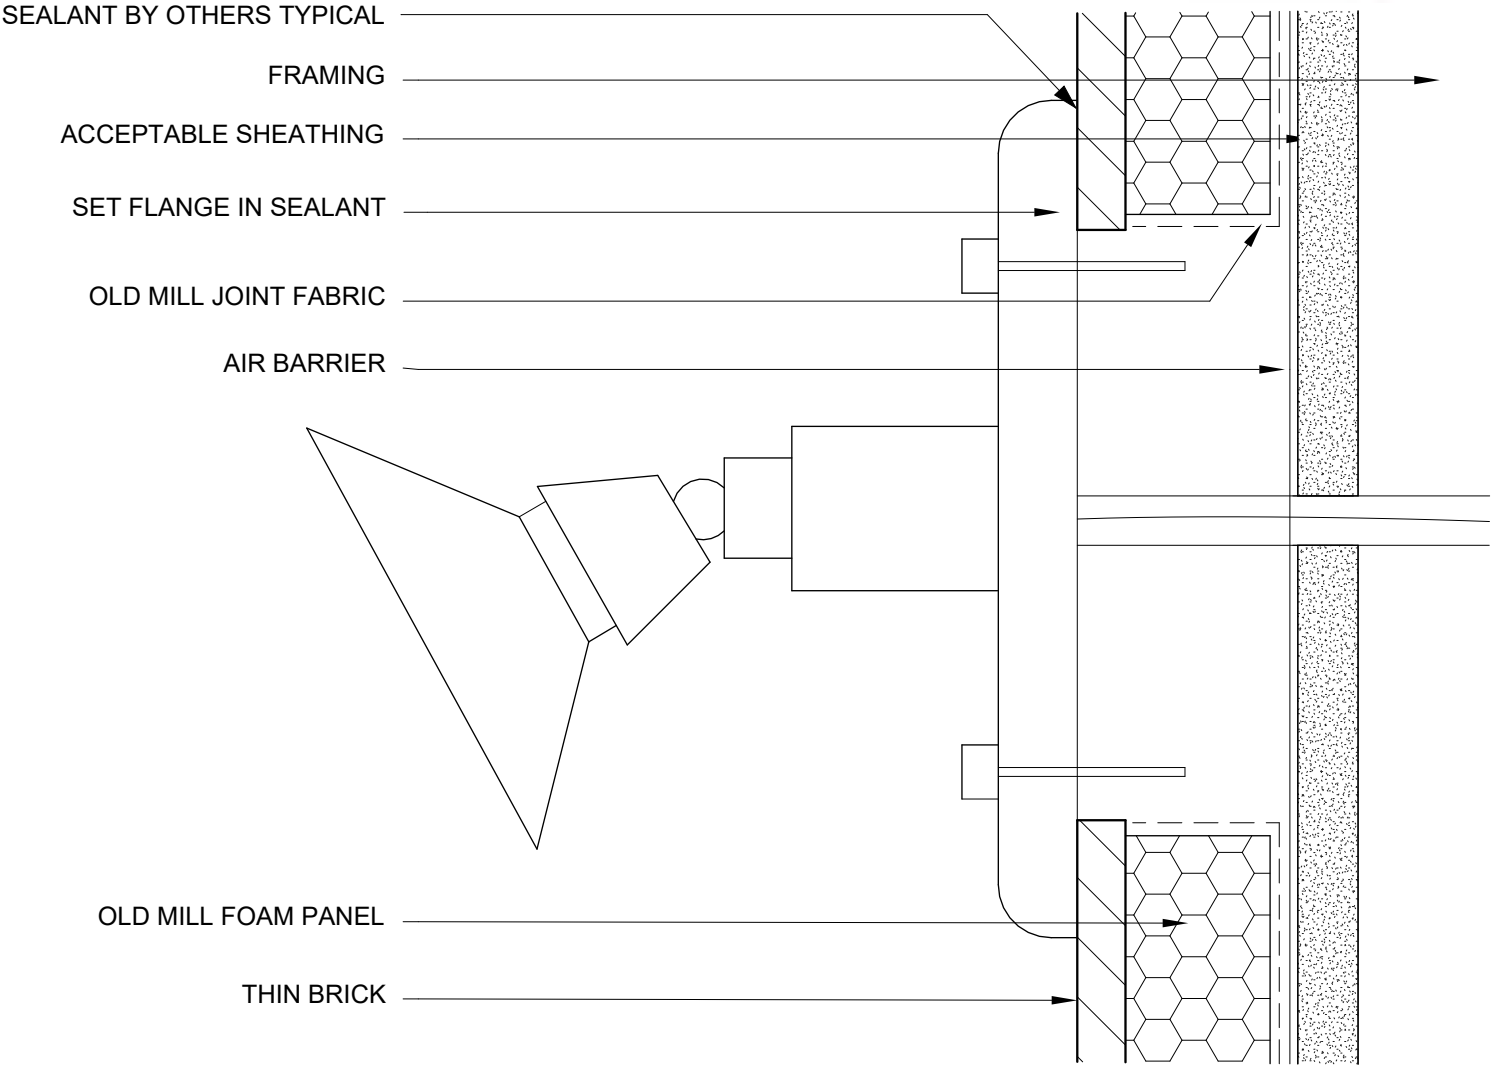

TYPICAL PIPE PENETRATION

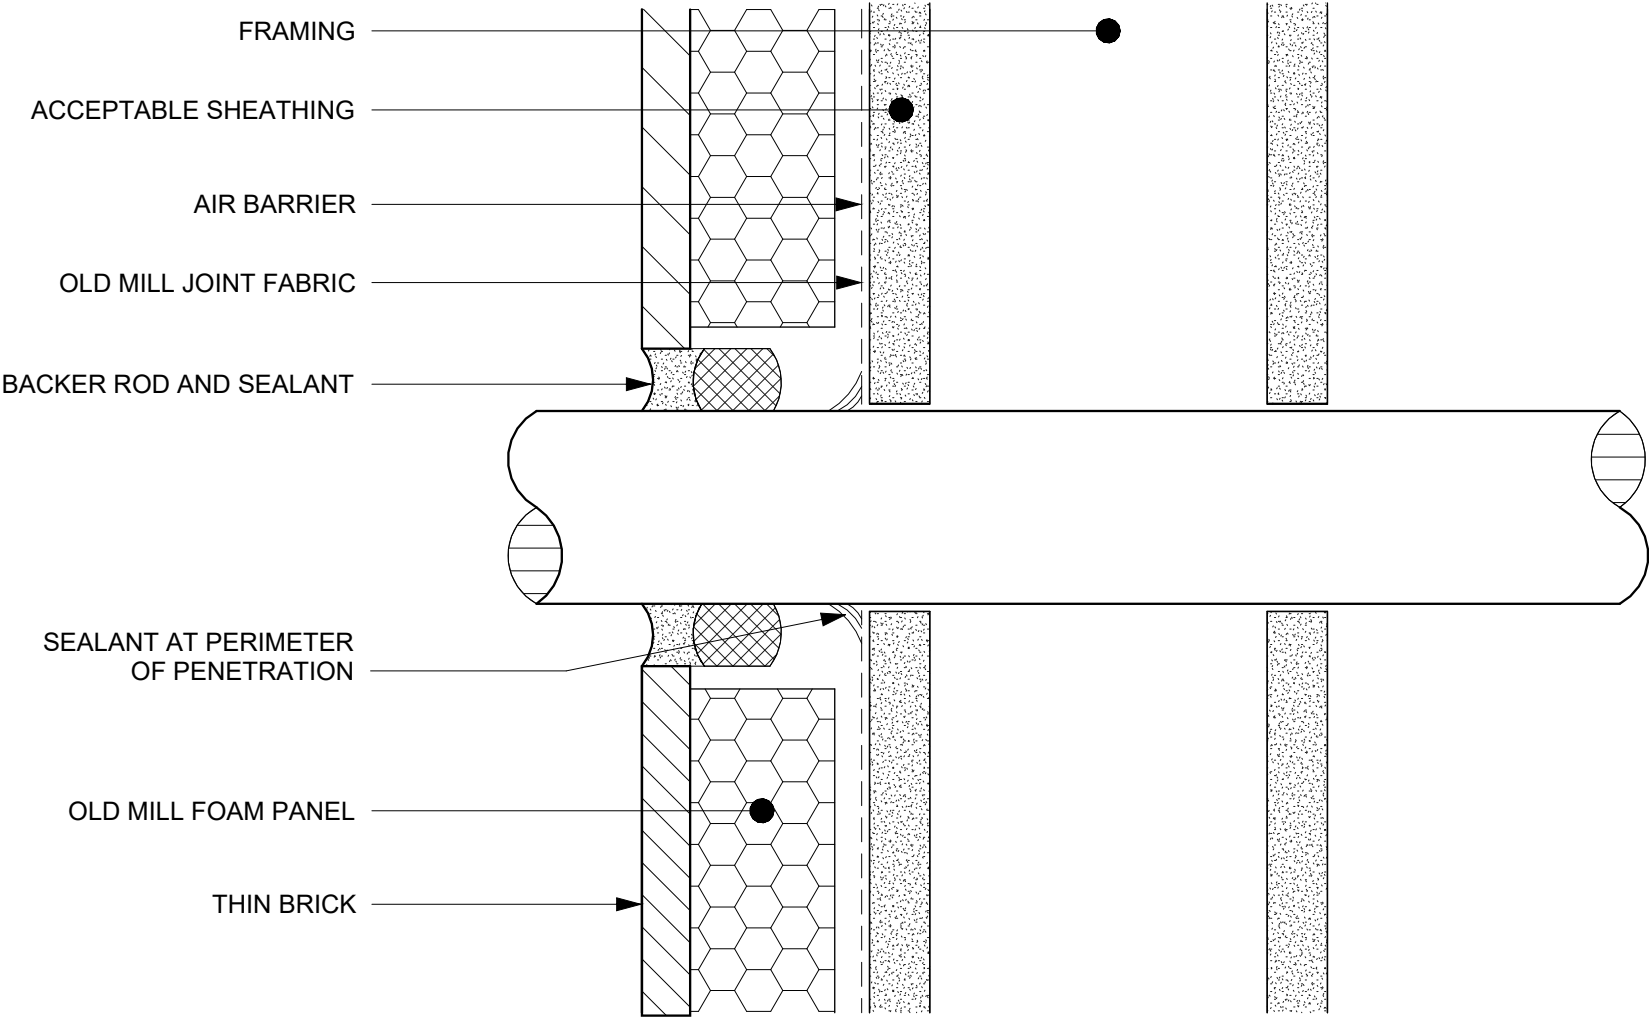

DRAWING NUMBER	SCALE	DATE	SHEET SIZE	REVISION	DISCLAIMER
----------------	-------	------	------------	----------	------------

DT125

6" = 1'-0"

A4

This technical detail serves as a guide for the appropriate use of Old Mill Building Products™. It is the responsibility of the customer's project designer to ensure that the product is fit for purpose by providing specialized design and detailing. The designer should consider any specialized factors of the project while assessing product suitability. It is essential to review this specification detail alongside the relevant product installation guide and all other appropriate technical literature related to Oldmill Brick™ products at the time of installation.

For Inquiries, Contact Us.

www.oldmillbuildingproducts.com
commercialsales@oldmillbp.com
888-264-6455

